


Zeichnerischer Teil

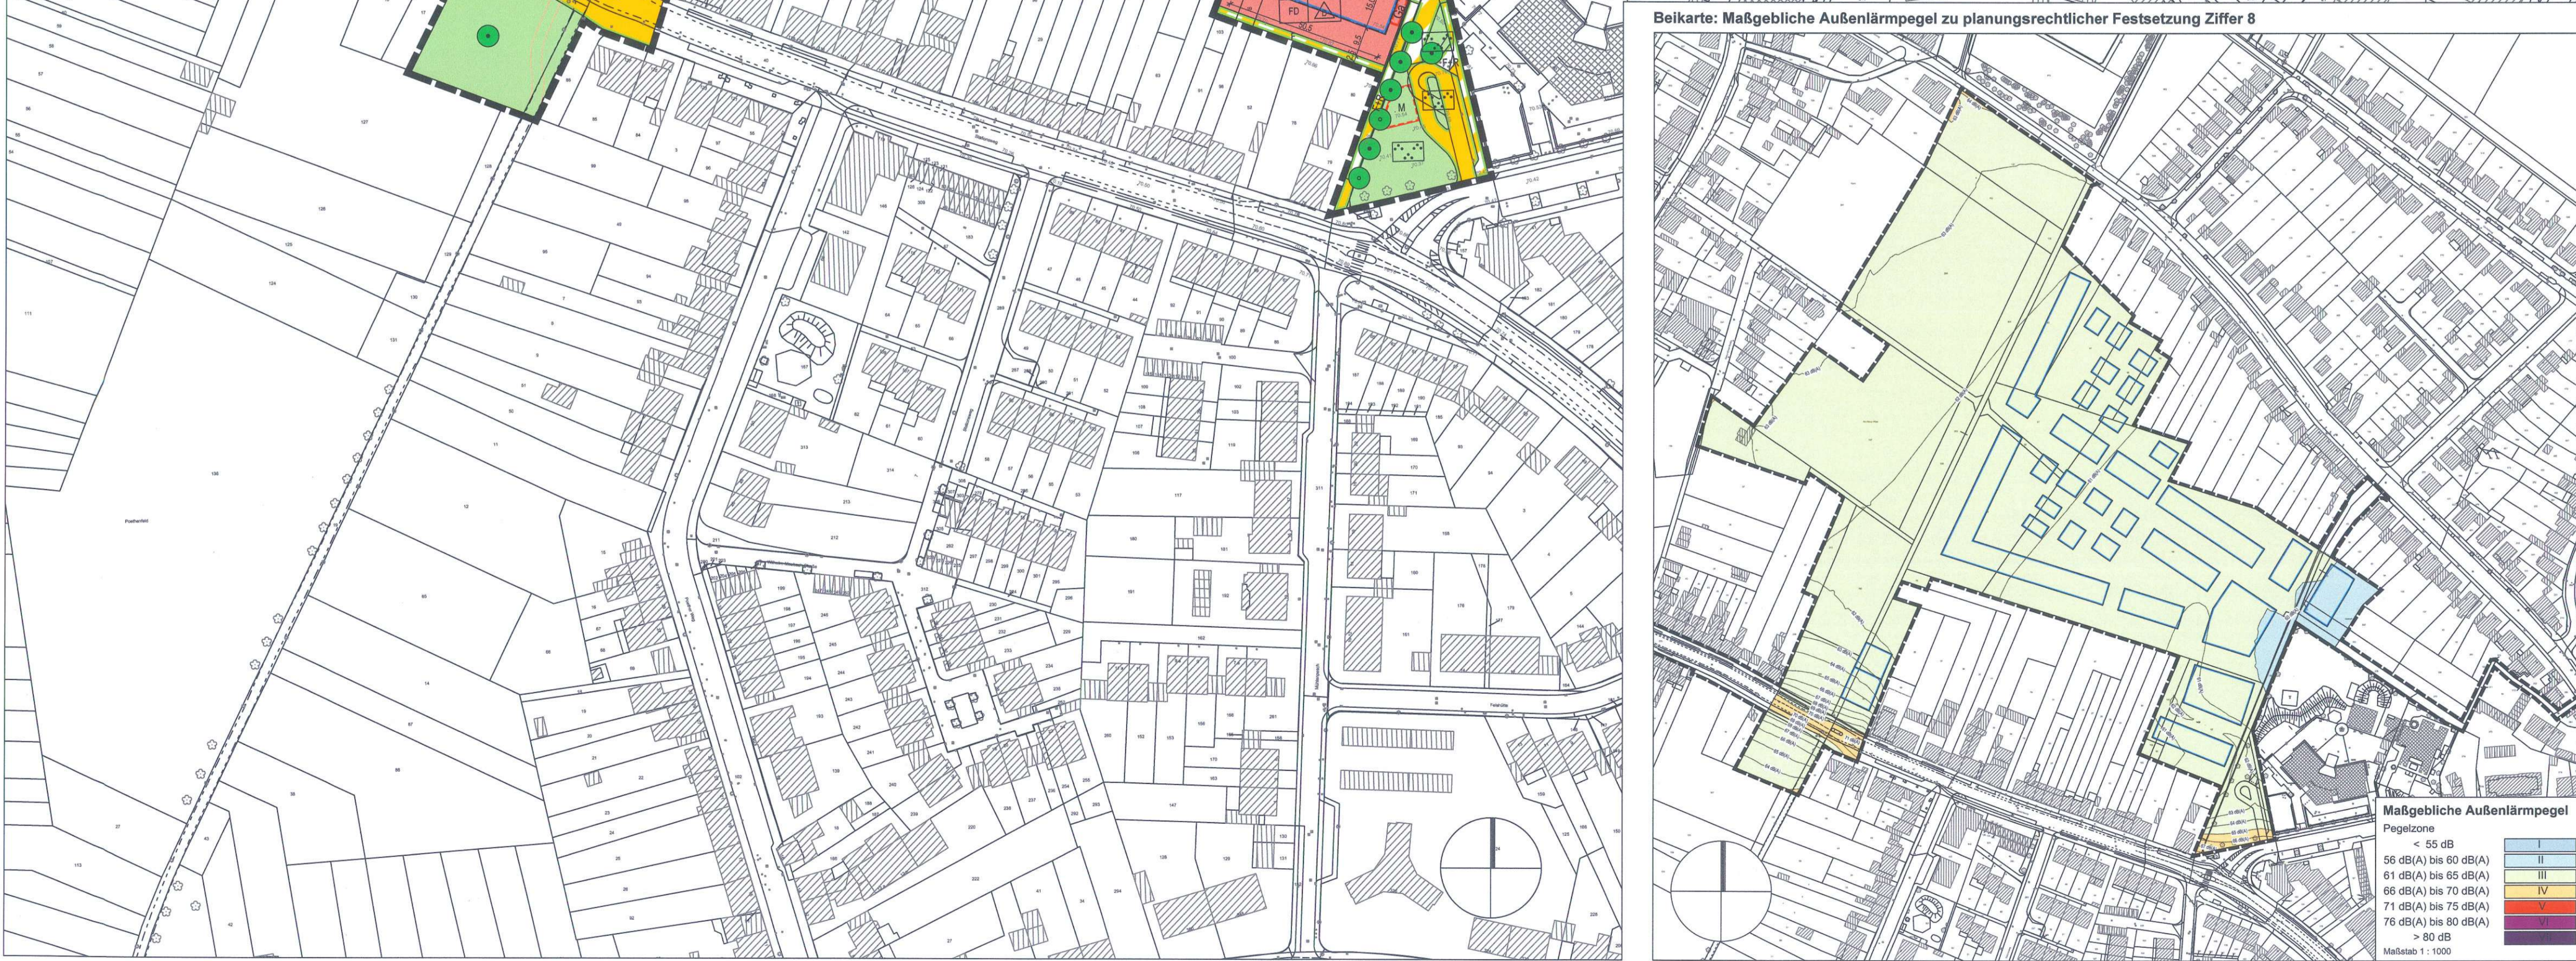

Textlicher Teil

Textual part of the plan containing 14 numbered sections (I-IV) detailing planning goals, building regulations, and technical specifications. Includes a table for noise levels and a 'Verfahrensvermerk' section.

Table with 2 columns: 'Pflanzschemen' (planting schemes) and 'Pflanzschemen' (planting schemes). It lists various symbols for trees and plants and their corresponding regulations.

Administrative section including 'Verfahrensvermerk' (process notes), 'Fachbereich Stadtentwicklung und Planung' (technical department), and 'Stadt Mönchengladbach' (city name) with a map of the location and contact information.